





TOPOGRAPHY SURVEY

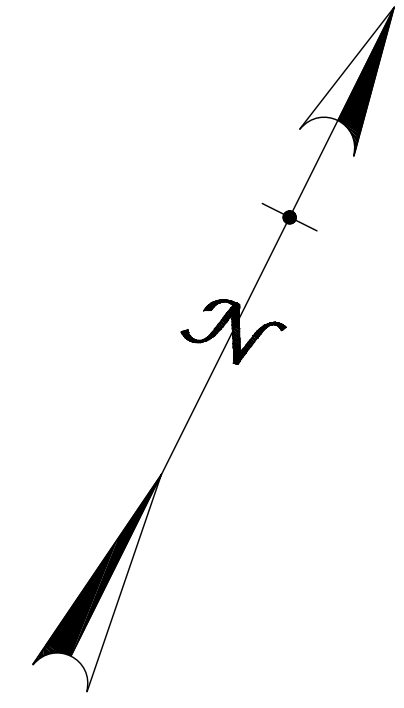

Scale: 1" = 8'

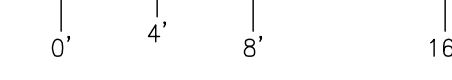

FOUND 1 3/4" IRON PIPE, L.S. 3572, 0.17' NORTHEASTERLY OF LOT CORNER

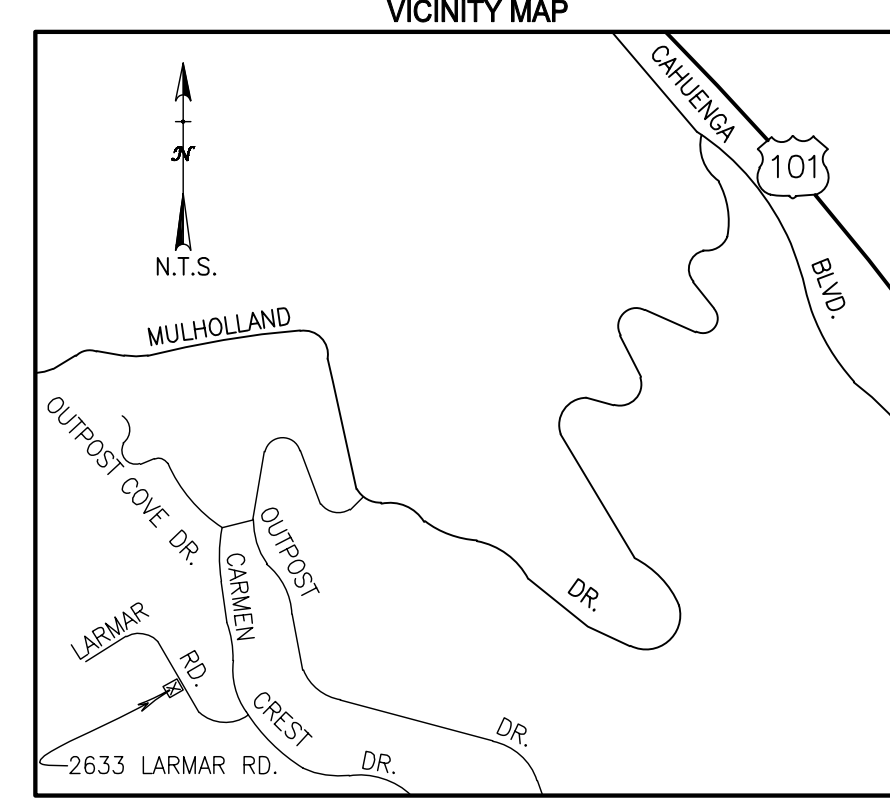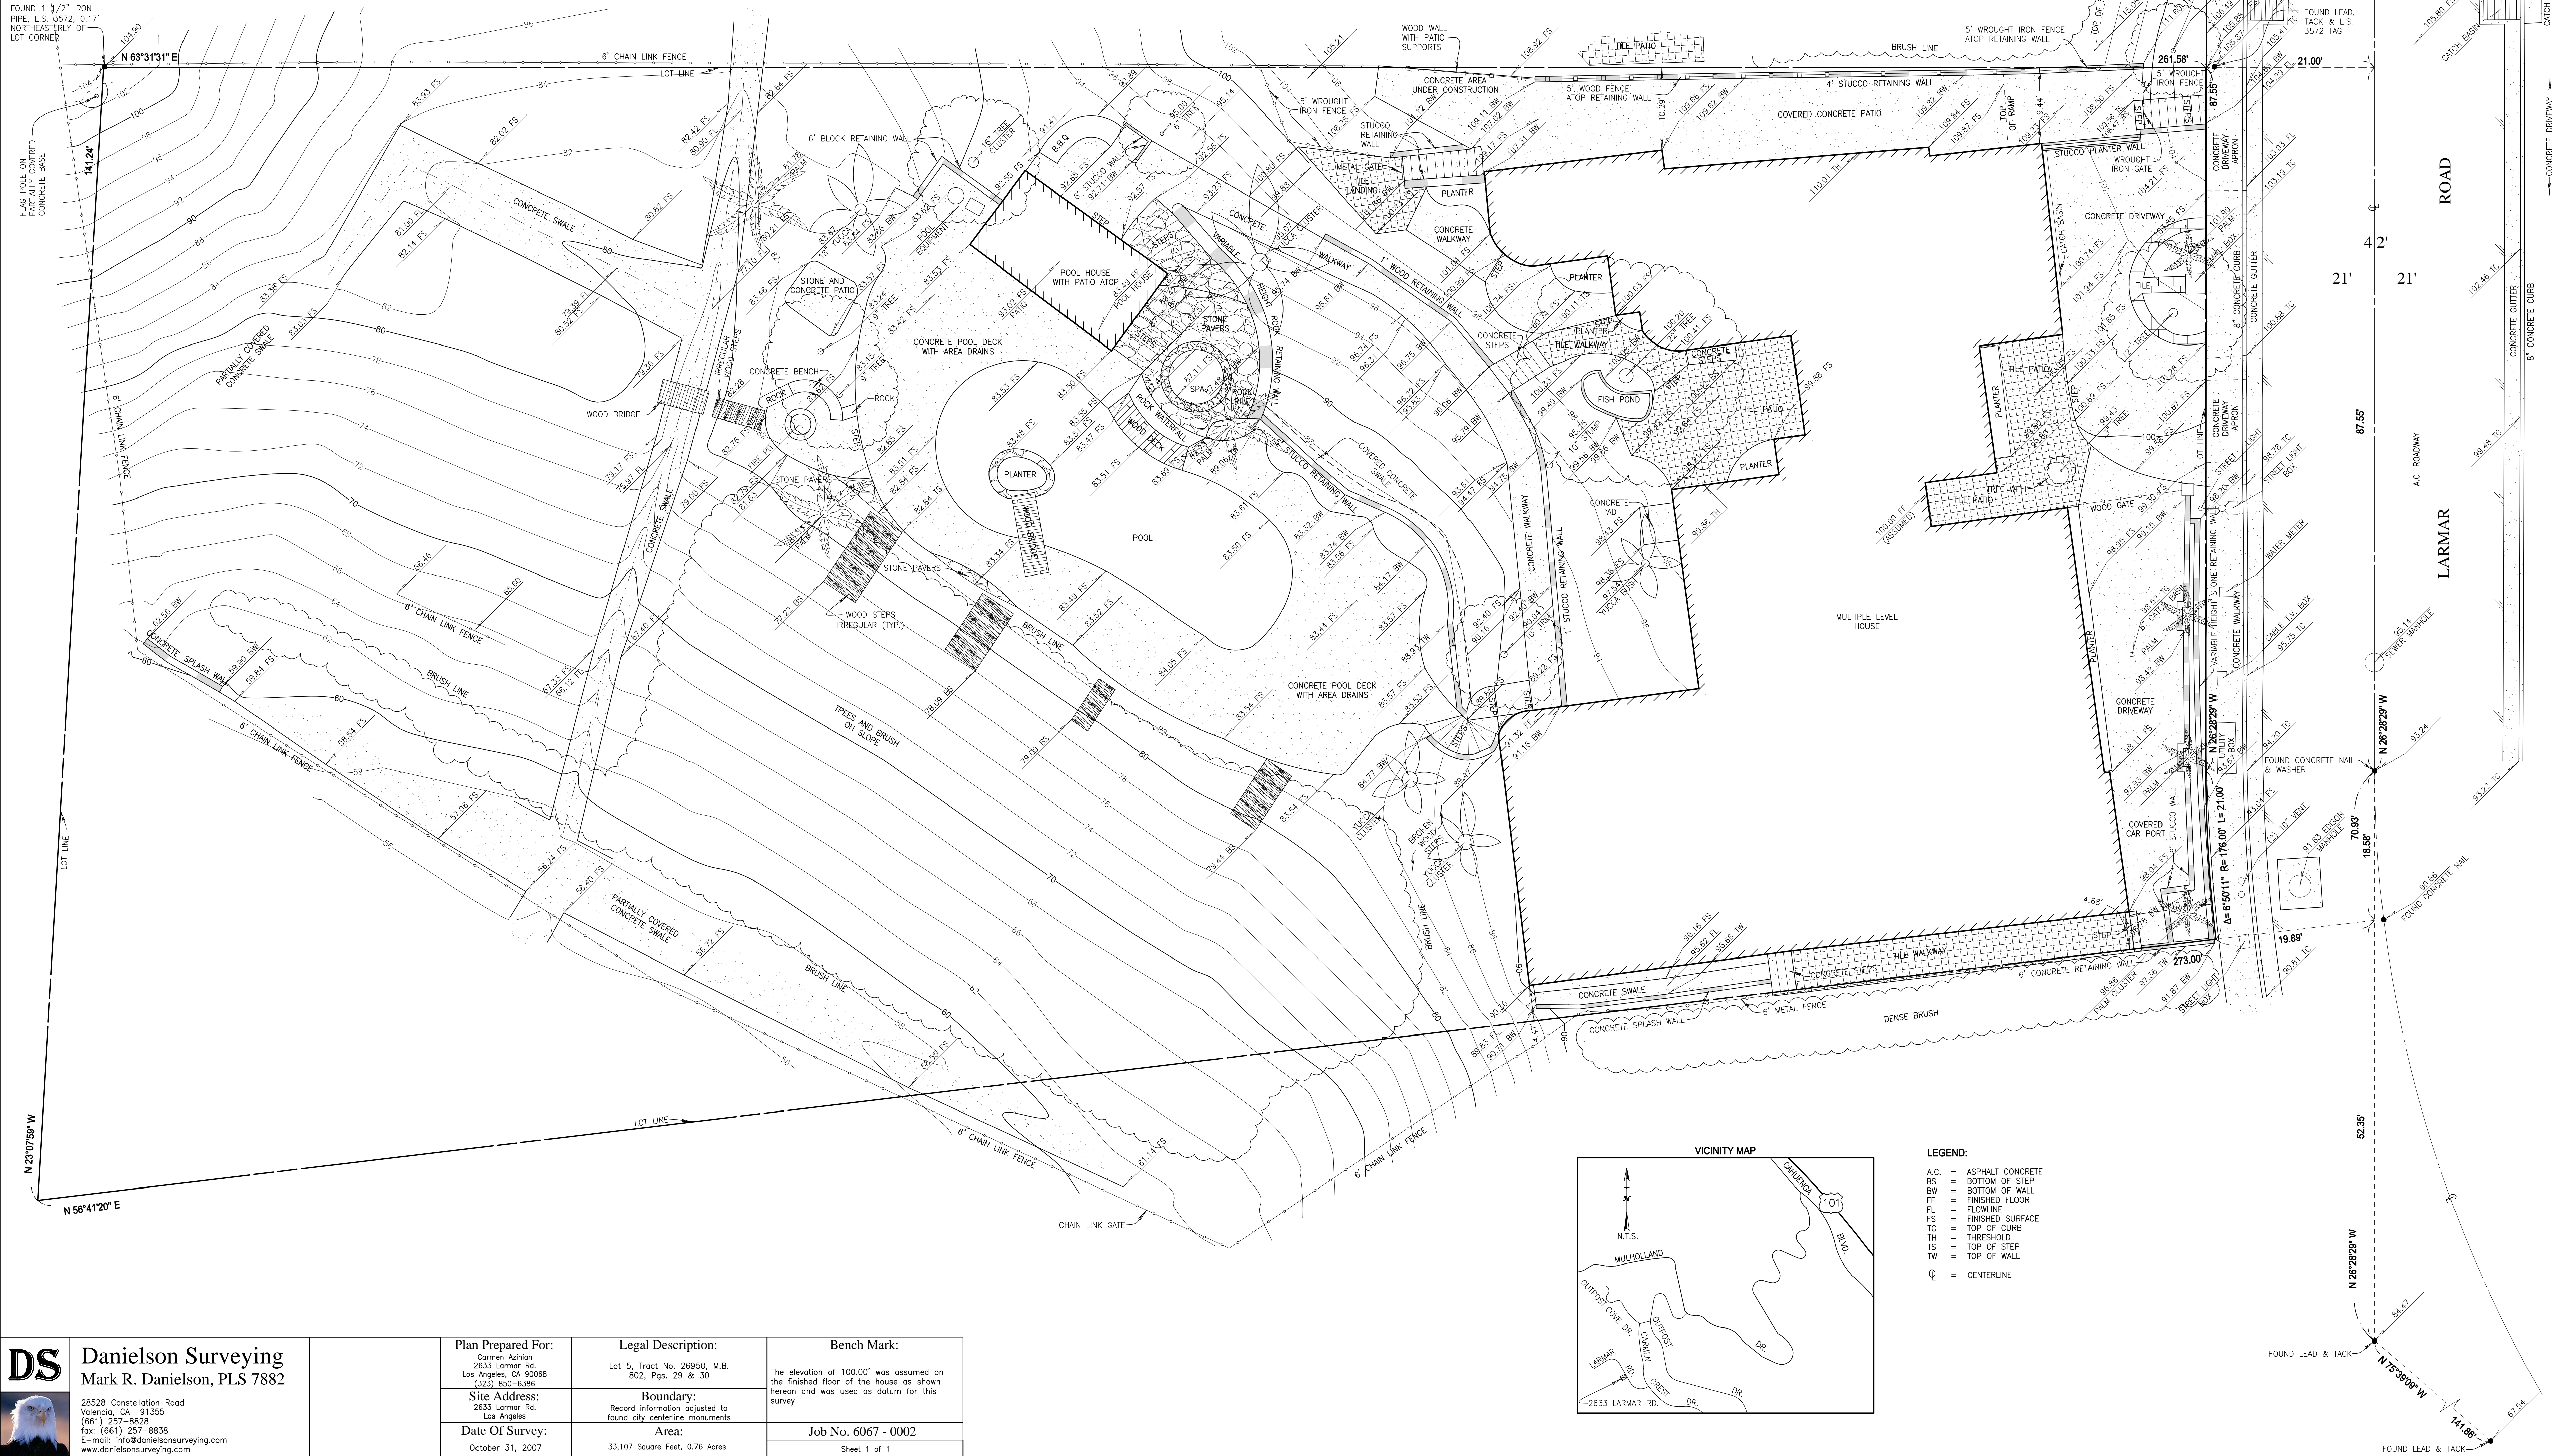

- LEGEND:**
- A.C. = ASPHALT CONCRETE
 - BS = BOTTOM OF STEP
 - BW = BOTTOM OF WALL
 - FF = FINISHED FLOOR
 - FL = FLOWLINE
 - FS = FINISHED SURFACE
 - TC = TOP OF CURB
 - TH = THRESHOLD
 - TS = TOP OF STEP
 - TW = TOP OF WALL
 - C = CENTERLINE

DS Danielson Surveying
 Mark R. Danielson, PLS 7882
 28528 Constellation Road
 Valencia, CA 91355
 (661) 257-8828
 fax: (661) 257-8838
 E-mail: info@danielsonsurveying.com
 www.danielsonsurveying.com

Plan Prepared For: Carmen Azein 2633 Larmar Rd. Los Angeles, CA 90068 (323) 850-8386	Legal Description: Lot 5, Tract No. 26950, M.B. 802, Pgs. 29 & 30	Bench Mark: The elevation of 100.00' was assumed on the finished floor of the house as shown hereon and was used as datum for this survey.
Site Address: 2633 Larmar Rd. Los Angeles	Boundary: Record information adjusted to found city centerline monuments	
Date Of Survey: October 31, 2007	Area: 33,107 Square Feet, 0.76 Acres	Job No. 6067 - 0002 Sheet 1 of 1