

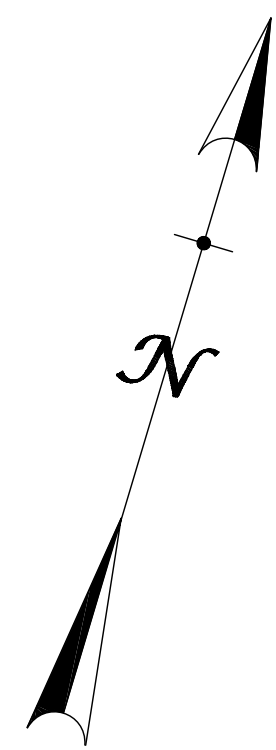


Topography Survey

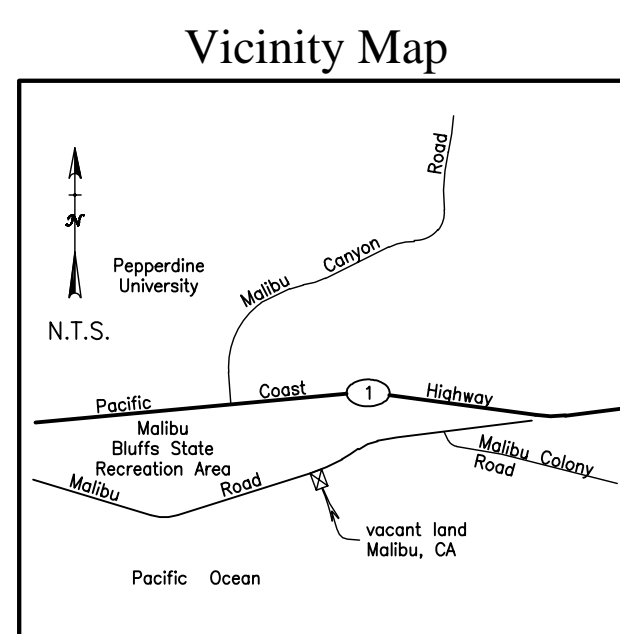

Scale: 1" = 8'

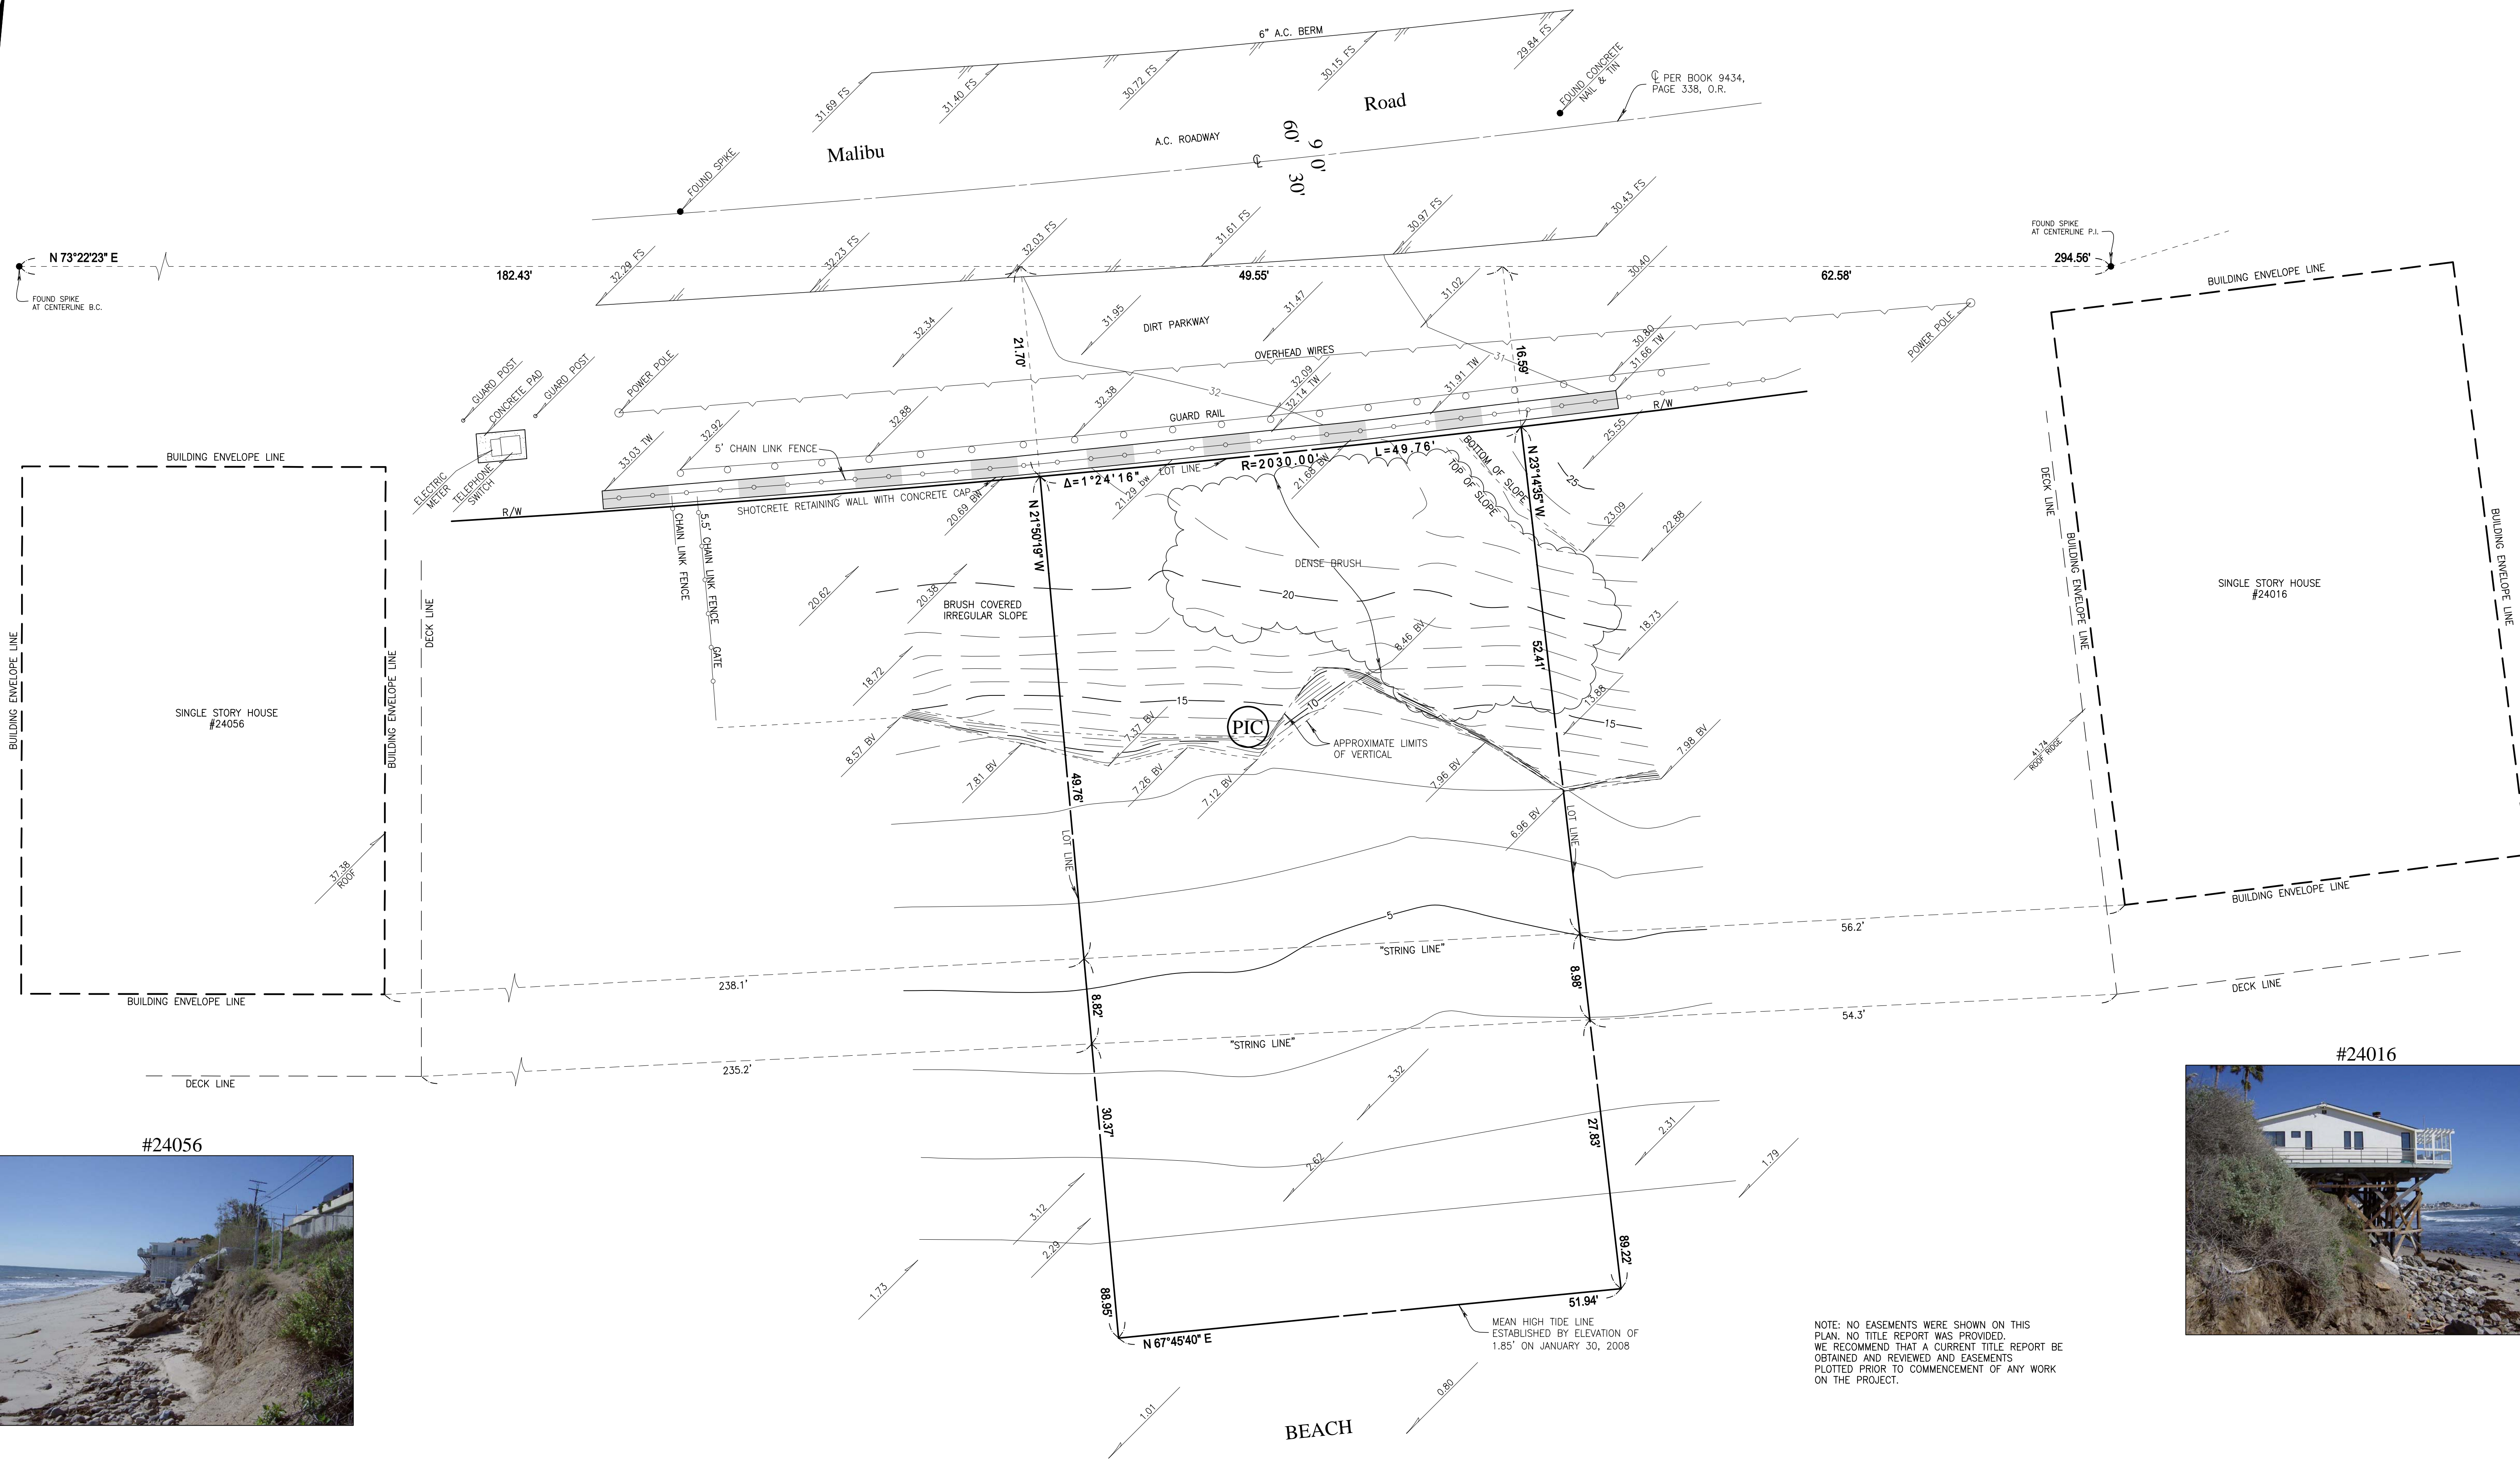

- LEGEND:**
- A.C. = ASPHALT CONCRETE
 - BV = BOTTOM OF VERTICAL
 - BW = BOTTOM OF WALL
 - FS = FINISHED SURFACE
 - TW = TOP OF WALL
 - CL = CENTERLINE

PIC = INDICATES LOCATION THAT PICTURES WERE TAKEN FROM

NOTE: NO EASEMENTS WERE SHOWN ON THIS PLAN. NO TITLE REPORT WAS PROVIDED. WE RECOMMEND THAT A CURRENT TITLE REPORT BE OBTAINED AND REVIEWED AND EASEMENTS PLOTTED PRIOR TO COMMENCEMENT OF ANY WORK ON THE PROJECT.

Plan Prepared For:	Legal Description: A portion of the Rancho Encinos Malibu, as confirmed to Matthew Keller by Patent, Book 1, Page 407 et. seq., of Patents ELY OF B.C.R. 80' ELY OF WEBB WAY, 53' SOUTH OF & OF PACIFIC COAST HIGHWAY ELEVATION 1533, 1939 ADJUSTMENT.
Site Address:	Boundary: Rancho Encinos Malibu, as adjusted city centerline and survey monuments
Date Of Survey: JUNE 7, 2007 *Revised January 26, 2008	Area: 4,525± Square Feet, 0.10± Acres
Revision Note: SHOWING REVISIONS TO PREVIOUS BUILDING ENVELOPES AND CURRENT MEAN HIGH TIDE LINE	Job No. 6045-0001
Bench Mark: ELEVATIONS ARE BASED ON L.A. COUNTY ROAD SOUTH OF B.C.R. 80' ELY OF WEBB WAY, 53' SOUTH OF & OF PACIFIC COAST HIGHWAY ELEVATION 1533, 1939 ADJUSTMENT.	Sheet 1 of 1

DS
Danielson Surveying
 Mark R. Danielson, PLS 7852
 28528 Castellon Road
 Valencia, CA 91355
 Tel: (661) 257-8838
 Fax: (661) 257-8838
 E-mail: info@danielsonsurveying.com
 www.danielsonsurveying.com