


Site Survey


Vicinity Map

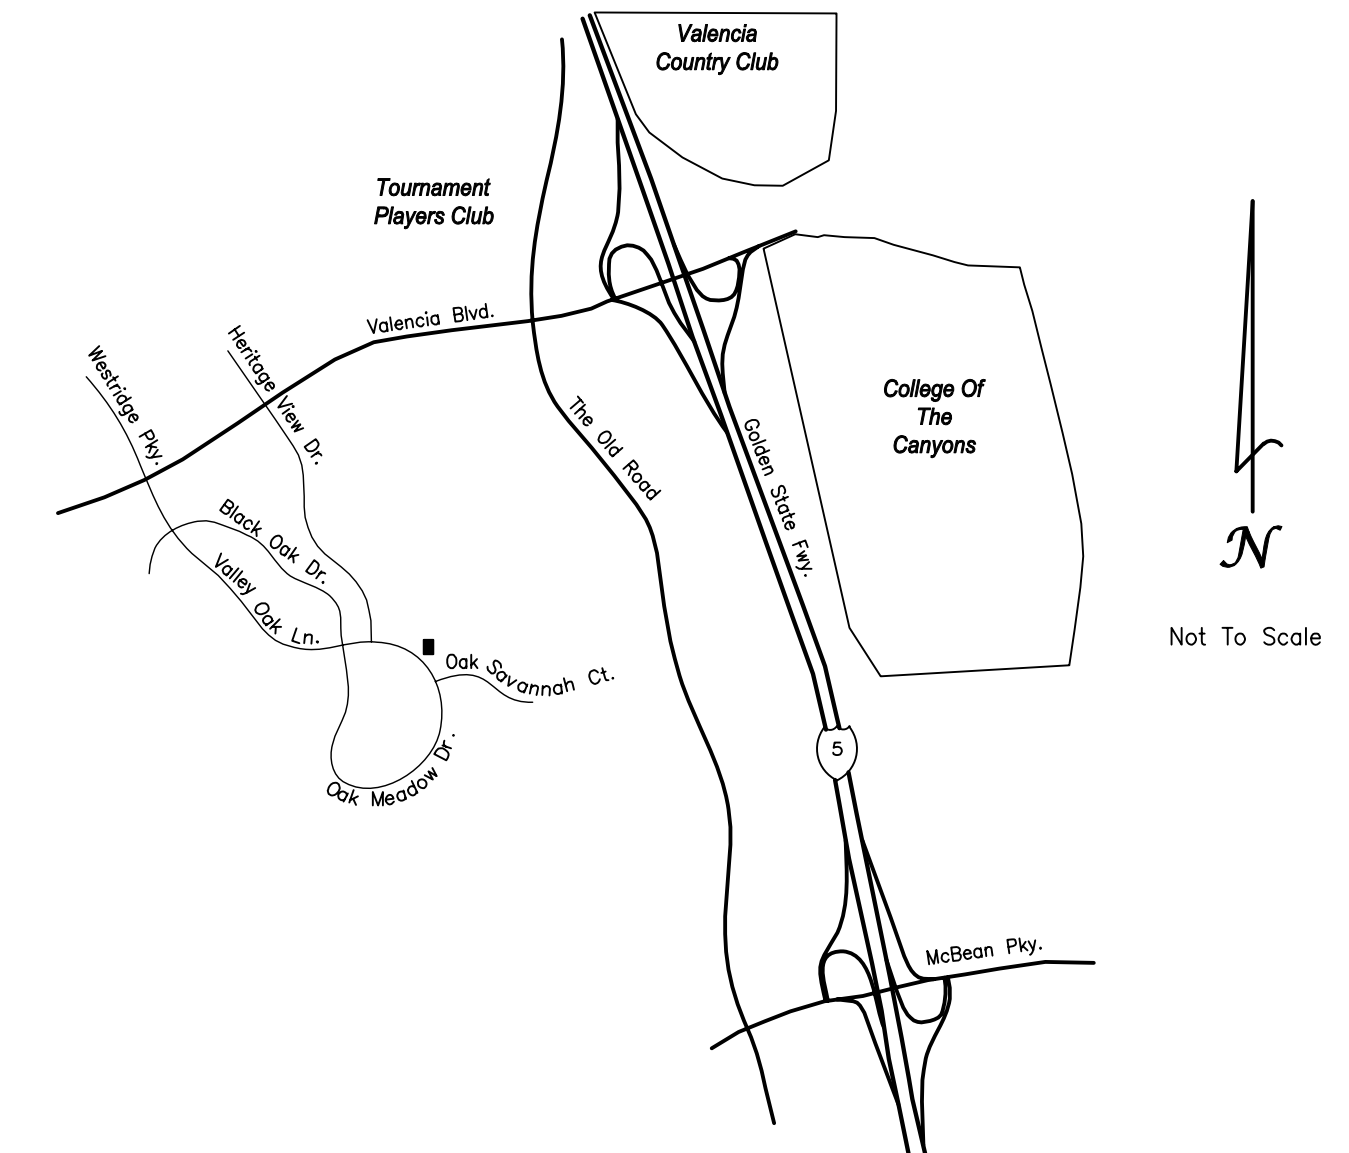

Not To Scale



Scale: 1" = 10'

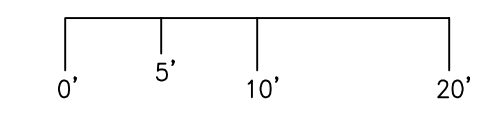


Legend:

- FS = Finished Surface
- TC = Top of Curb
- TW = Top of Wall
- BW = Bottom of Wall

Note: Hatch patterns and drip lines are visual aids only and are not to scale.

Note: Sheets A2, A3, and A4 of proposed architectural plans for the Paul & Teddi Morad Residence provided by Bruce Shindelus on January 31, 2008, were used for building dimensions, location, and setbacks.

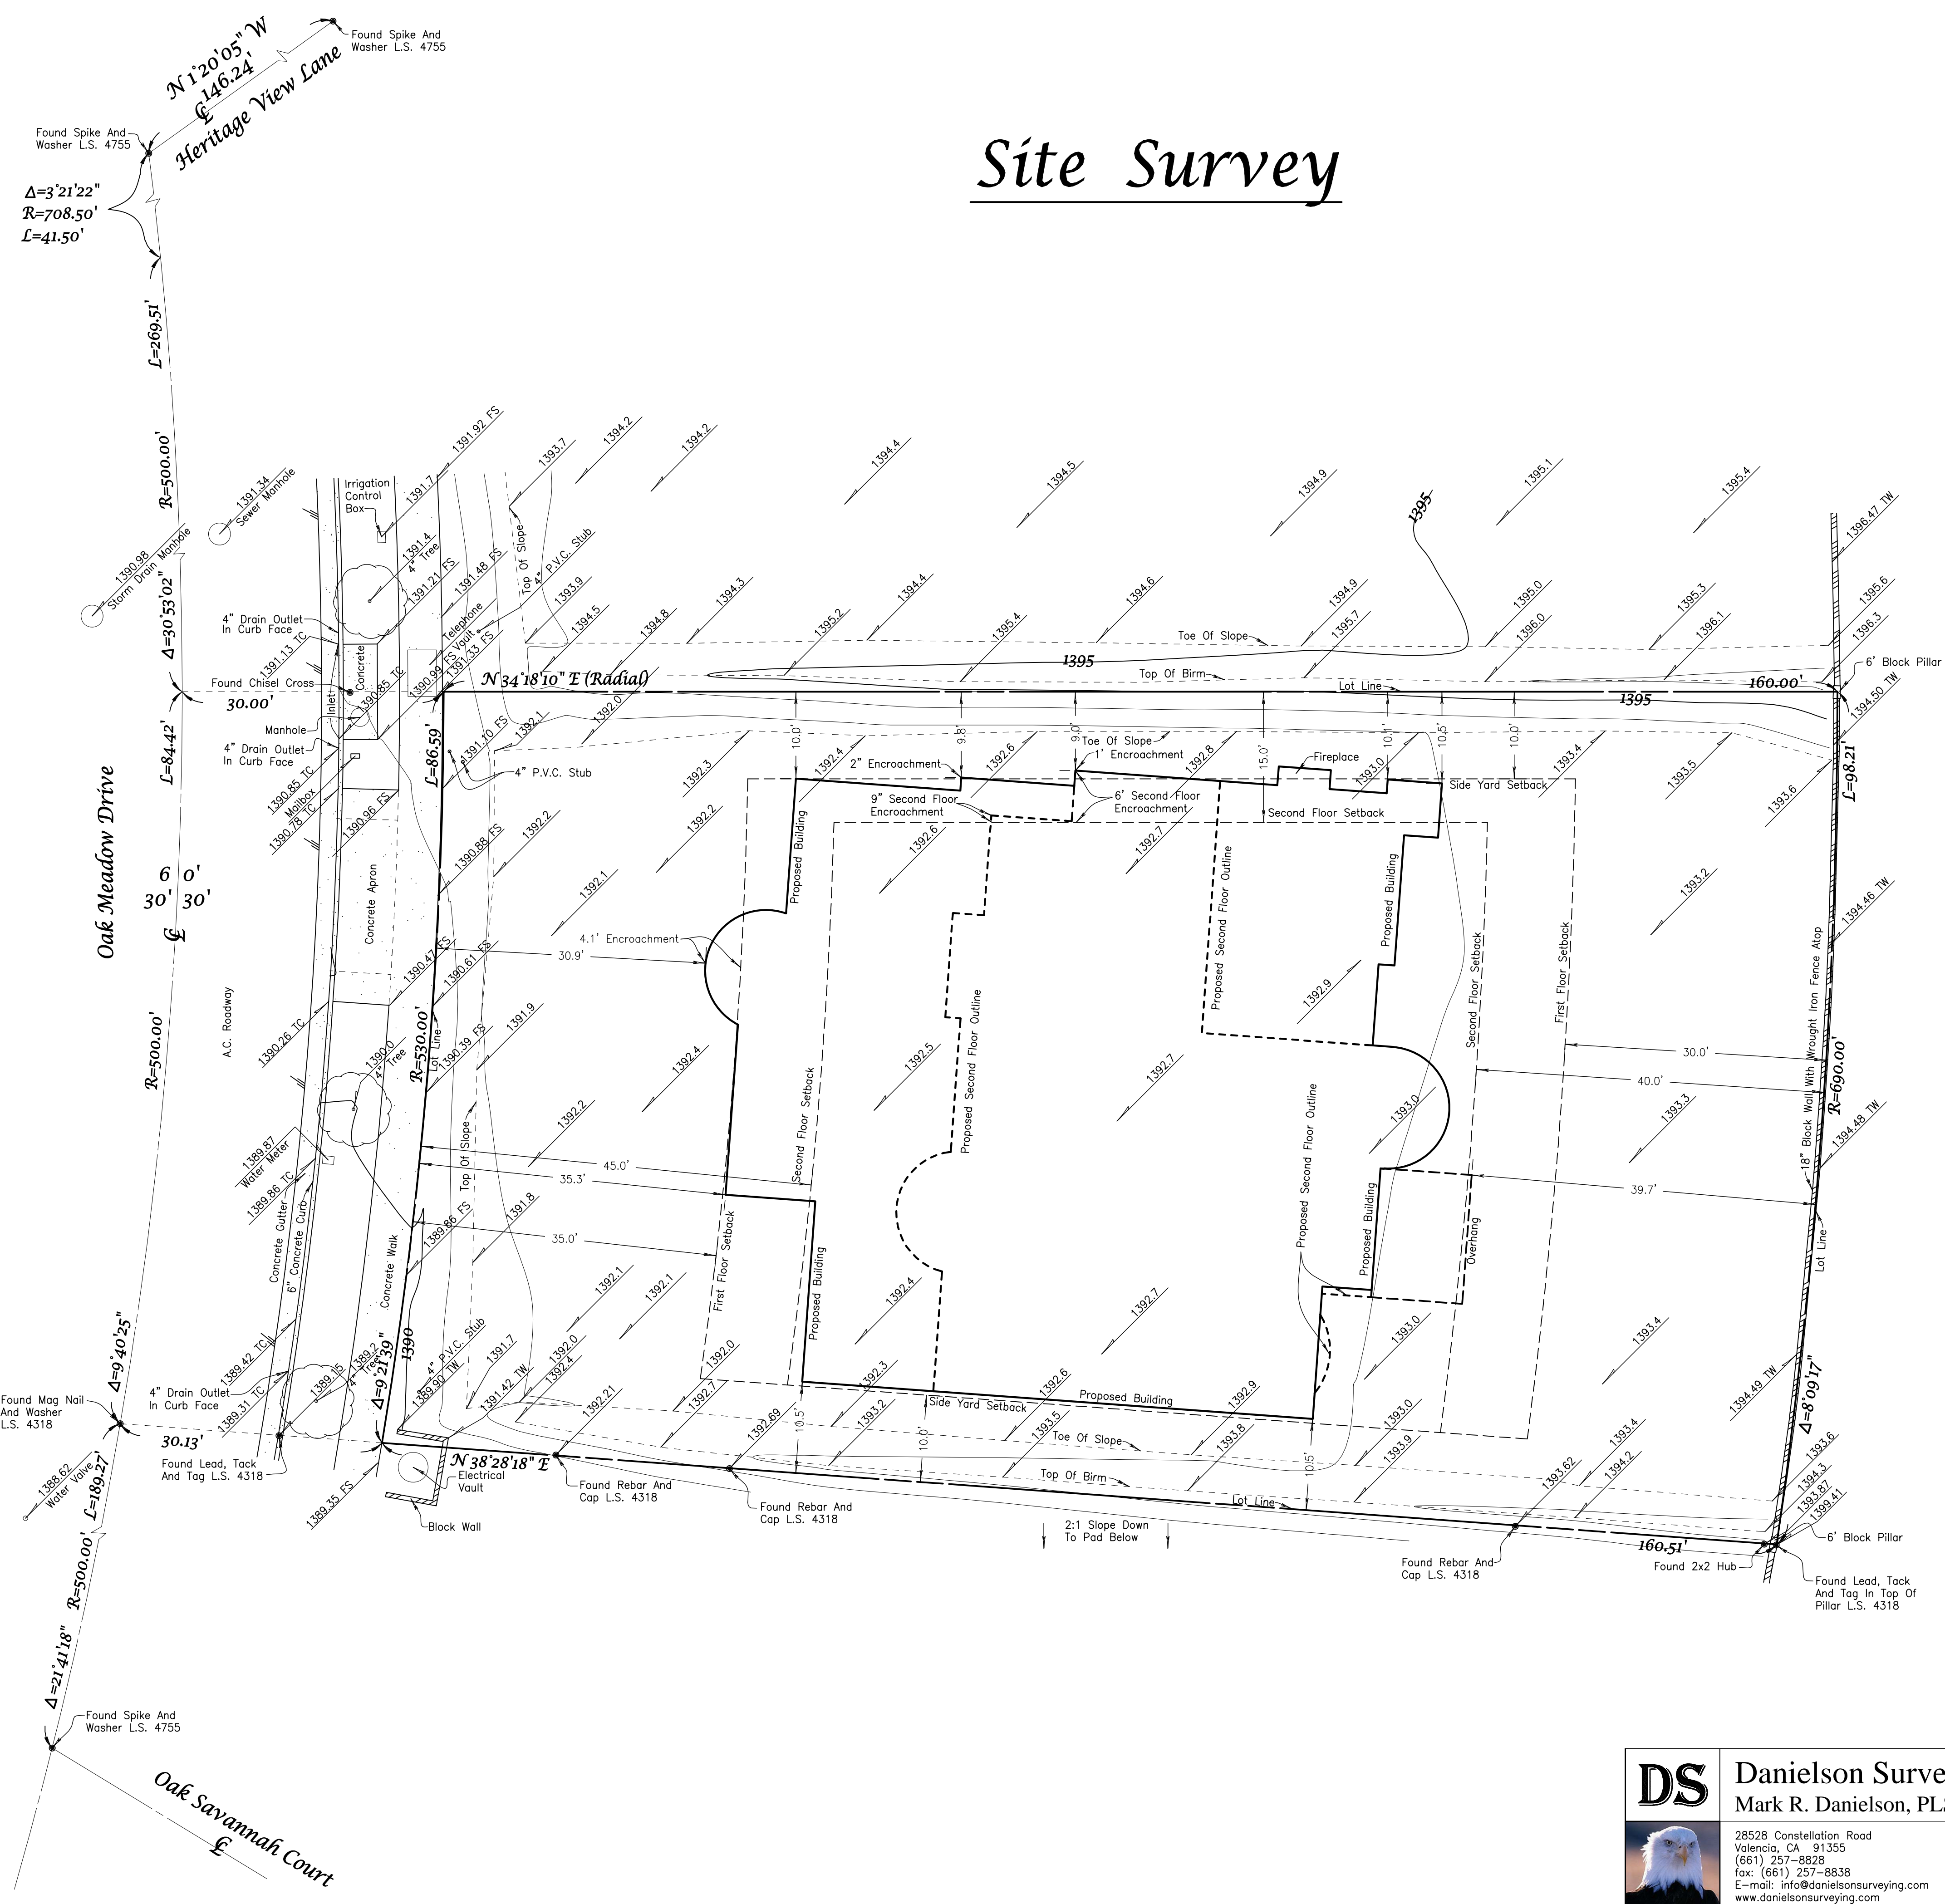

DS Danielson Surveying
 Mark R. Danielson, PLS 7882

28528 Constellation Road
 Valencia, CA 91355
 (661) 257-8828
 fax: (661) 257-8838
 E-mail: info@danielsonsurveying.com
 www.danielsonsurveying.com

Plan Prepared For:	Legal Description: Lot 112, Tract No. 45433-02, M.B. 1267, Pgs. 24-50	Bench Mark: The elevation of 1389.02 was assumed on a found mag nail and washer as shown on map provided by client and was used as datum for this survey.
Site Address:	Boundary: Record information adjusted to found city centerline monuments	Job No. 6094 - 0001
Date Of Survey: November 18, 2008 Revised: February 04, 2008 Building Location Added	Area: 14,784 Square Feet, 0.34 Acres	Sheet 1 of 1