

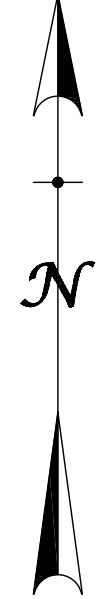



STAKING PLAN

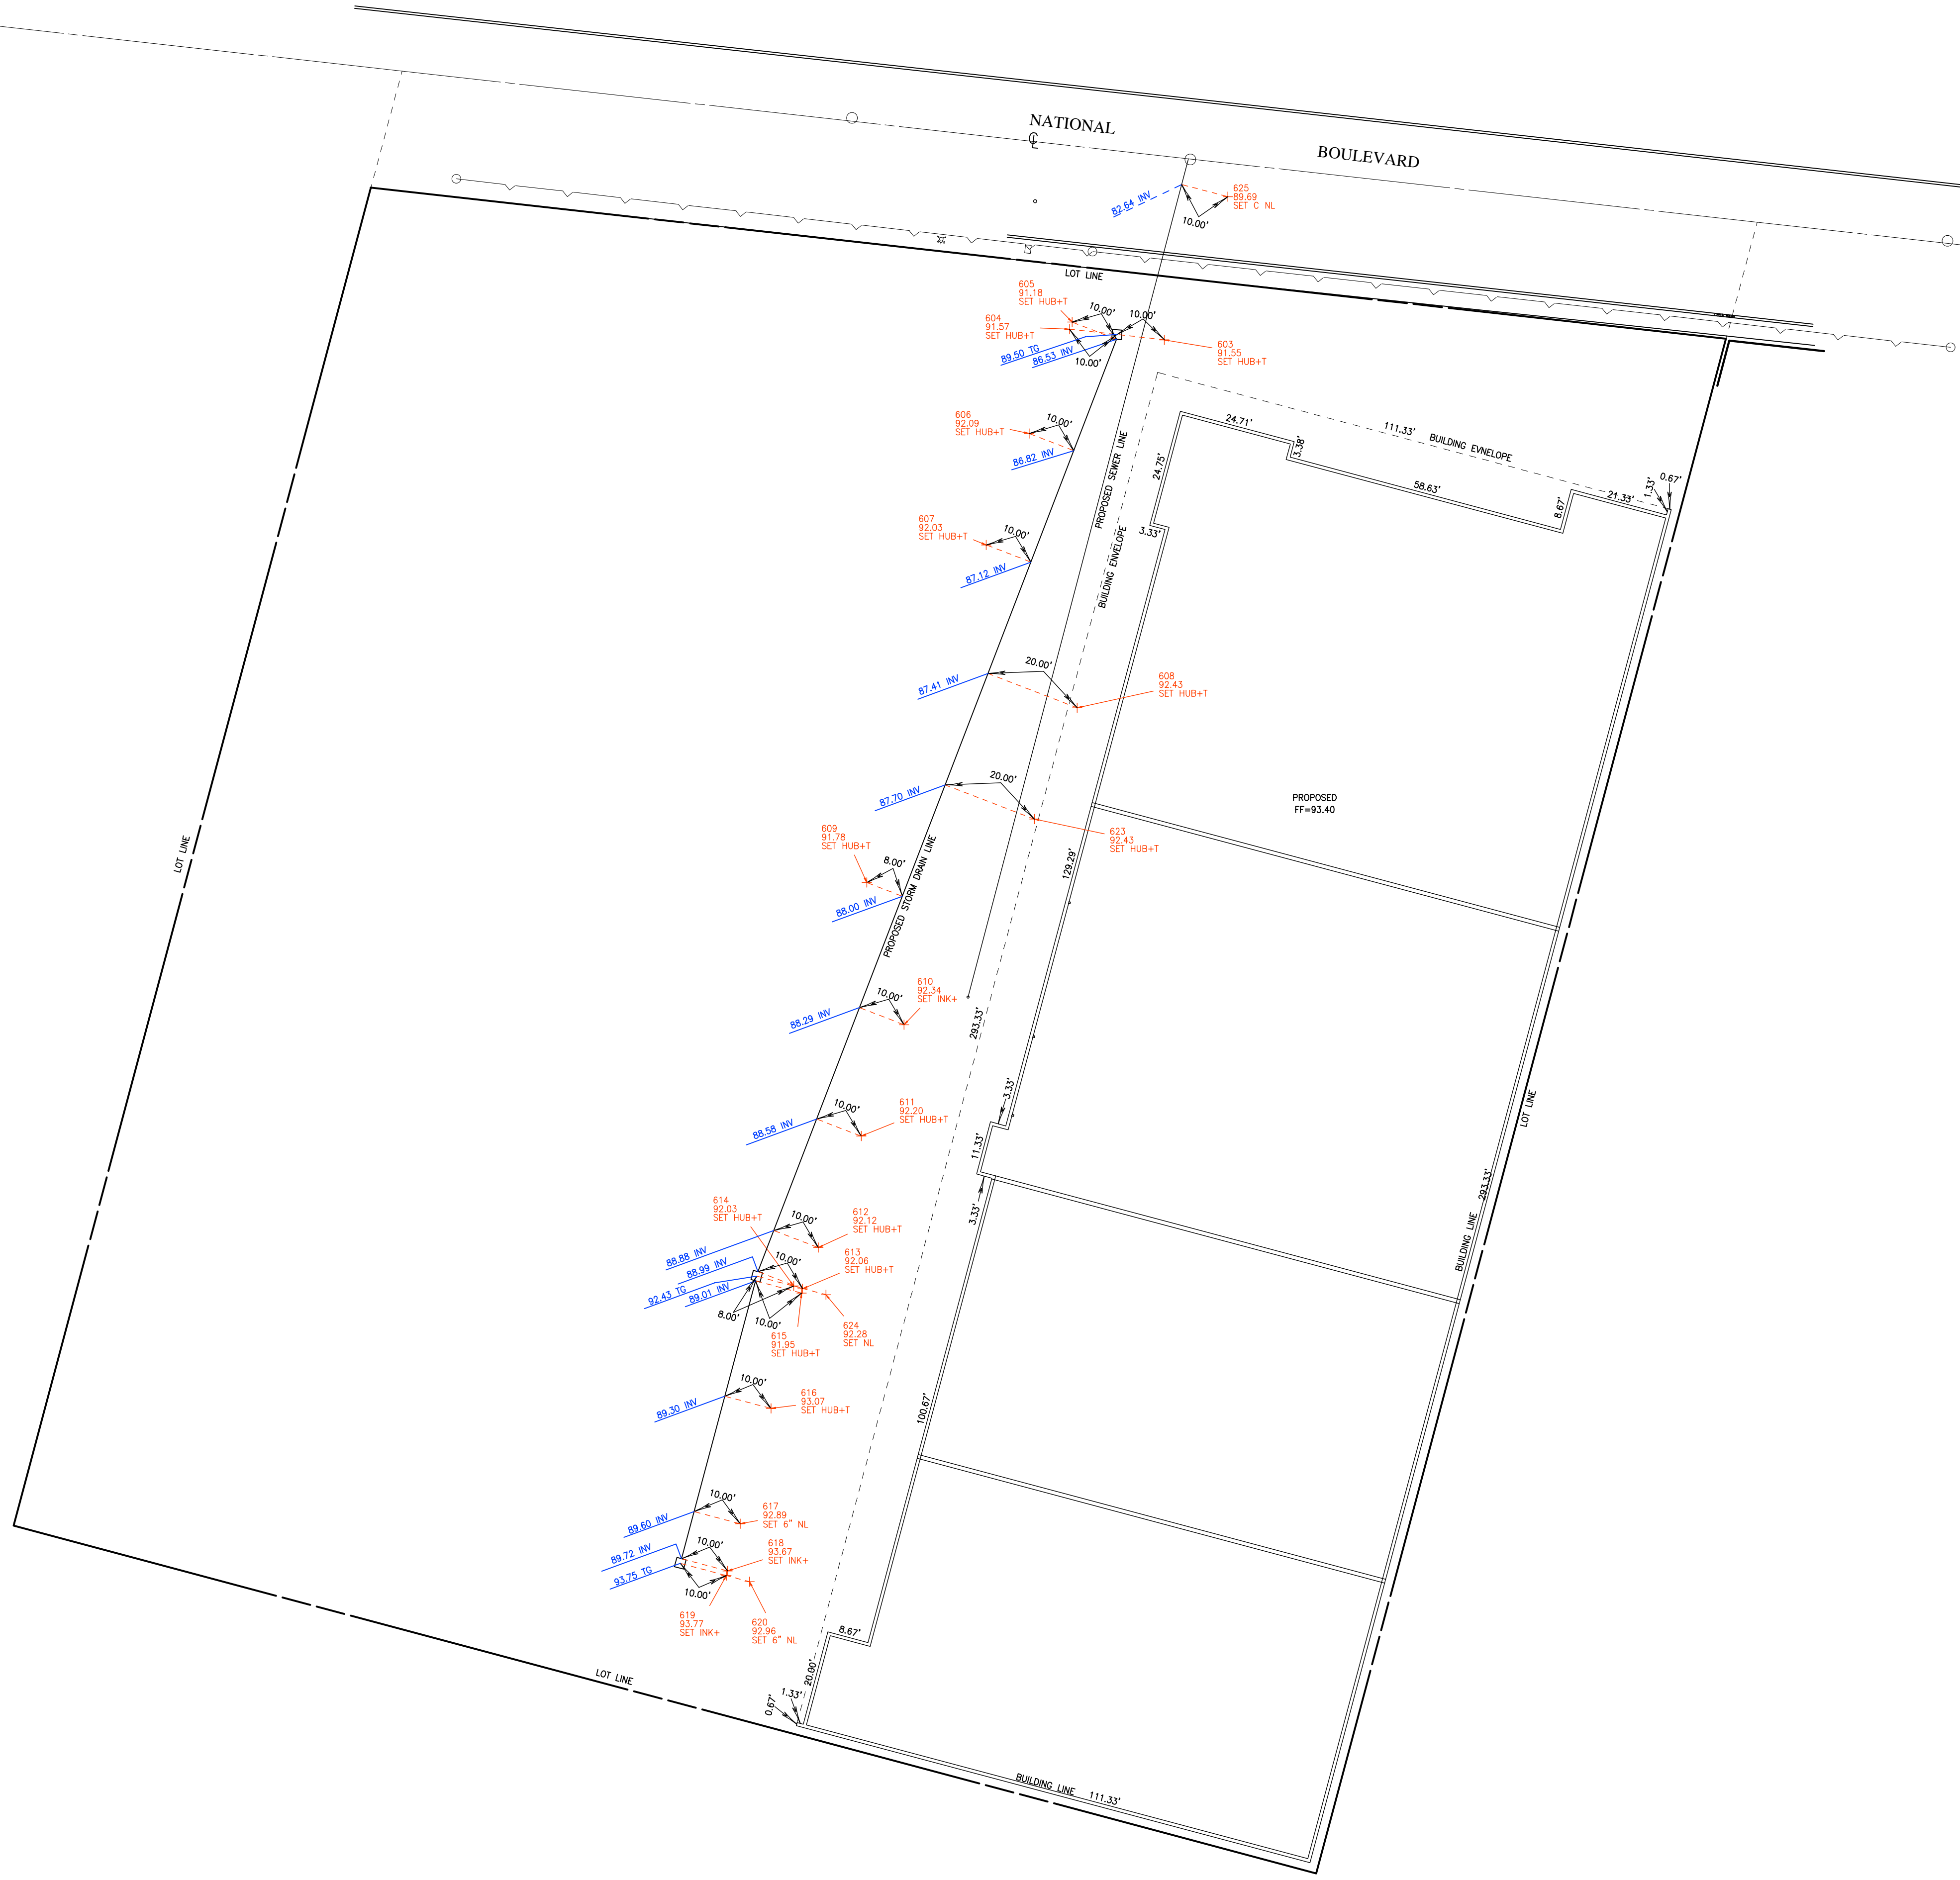

Scale: 1" = 20'

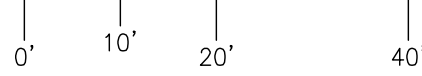

 Danielson Surveying Mark R. Danielson, PLS 7882 28528 Castellito Road Columbia, MO 65205 (661) 257-8828 Fax: (661) 257-8838 E-mail: info@danielsonsurveying.com www.danielsonsurveying.com	Plan Prepared For: MATCH PLAN ELEVATIONS	Bench Mark: MATCH PLAN ELEVATIONS
	Site Address: Date Of Staking: January 21, 2008	Job No. 6039-0001 Sheet 1 of 1